




SHIVEHATTERY
ARCHITECTURE + ENGINEERING

TRUCK TURNING MOVEMENTS (WB - 65)

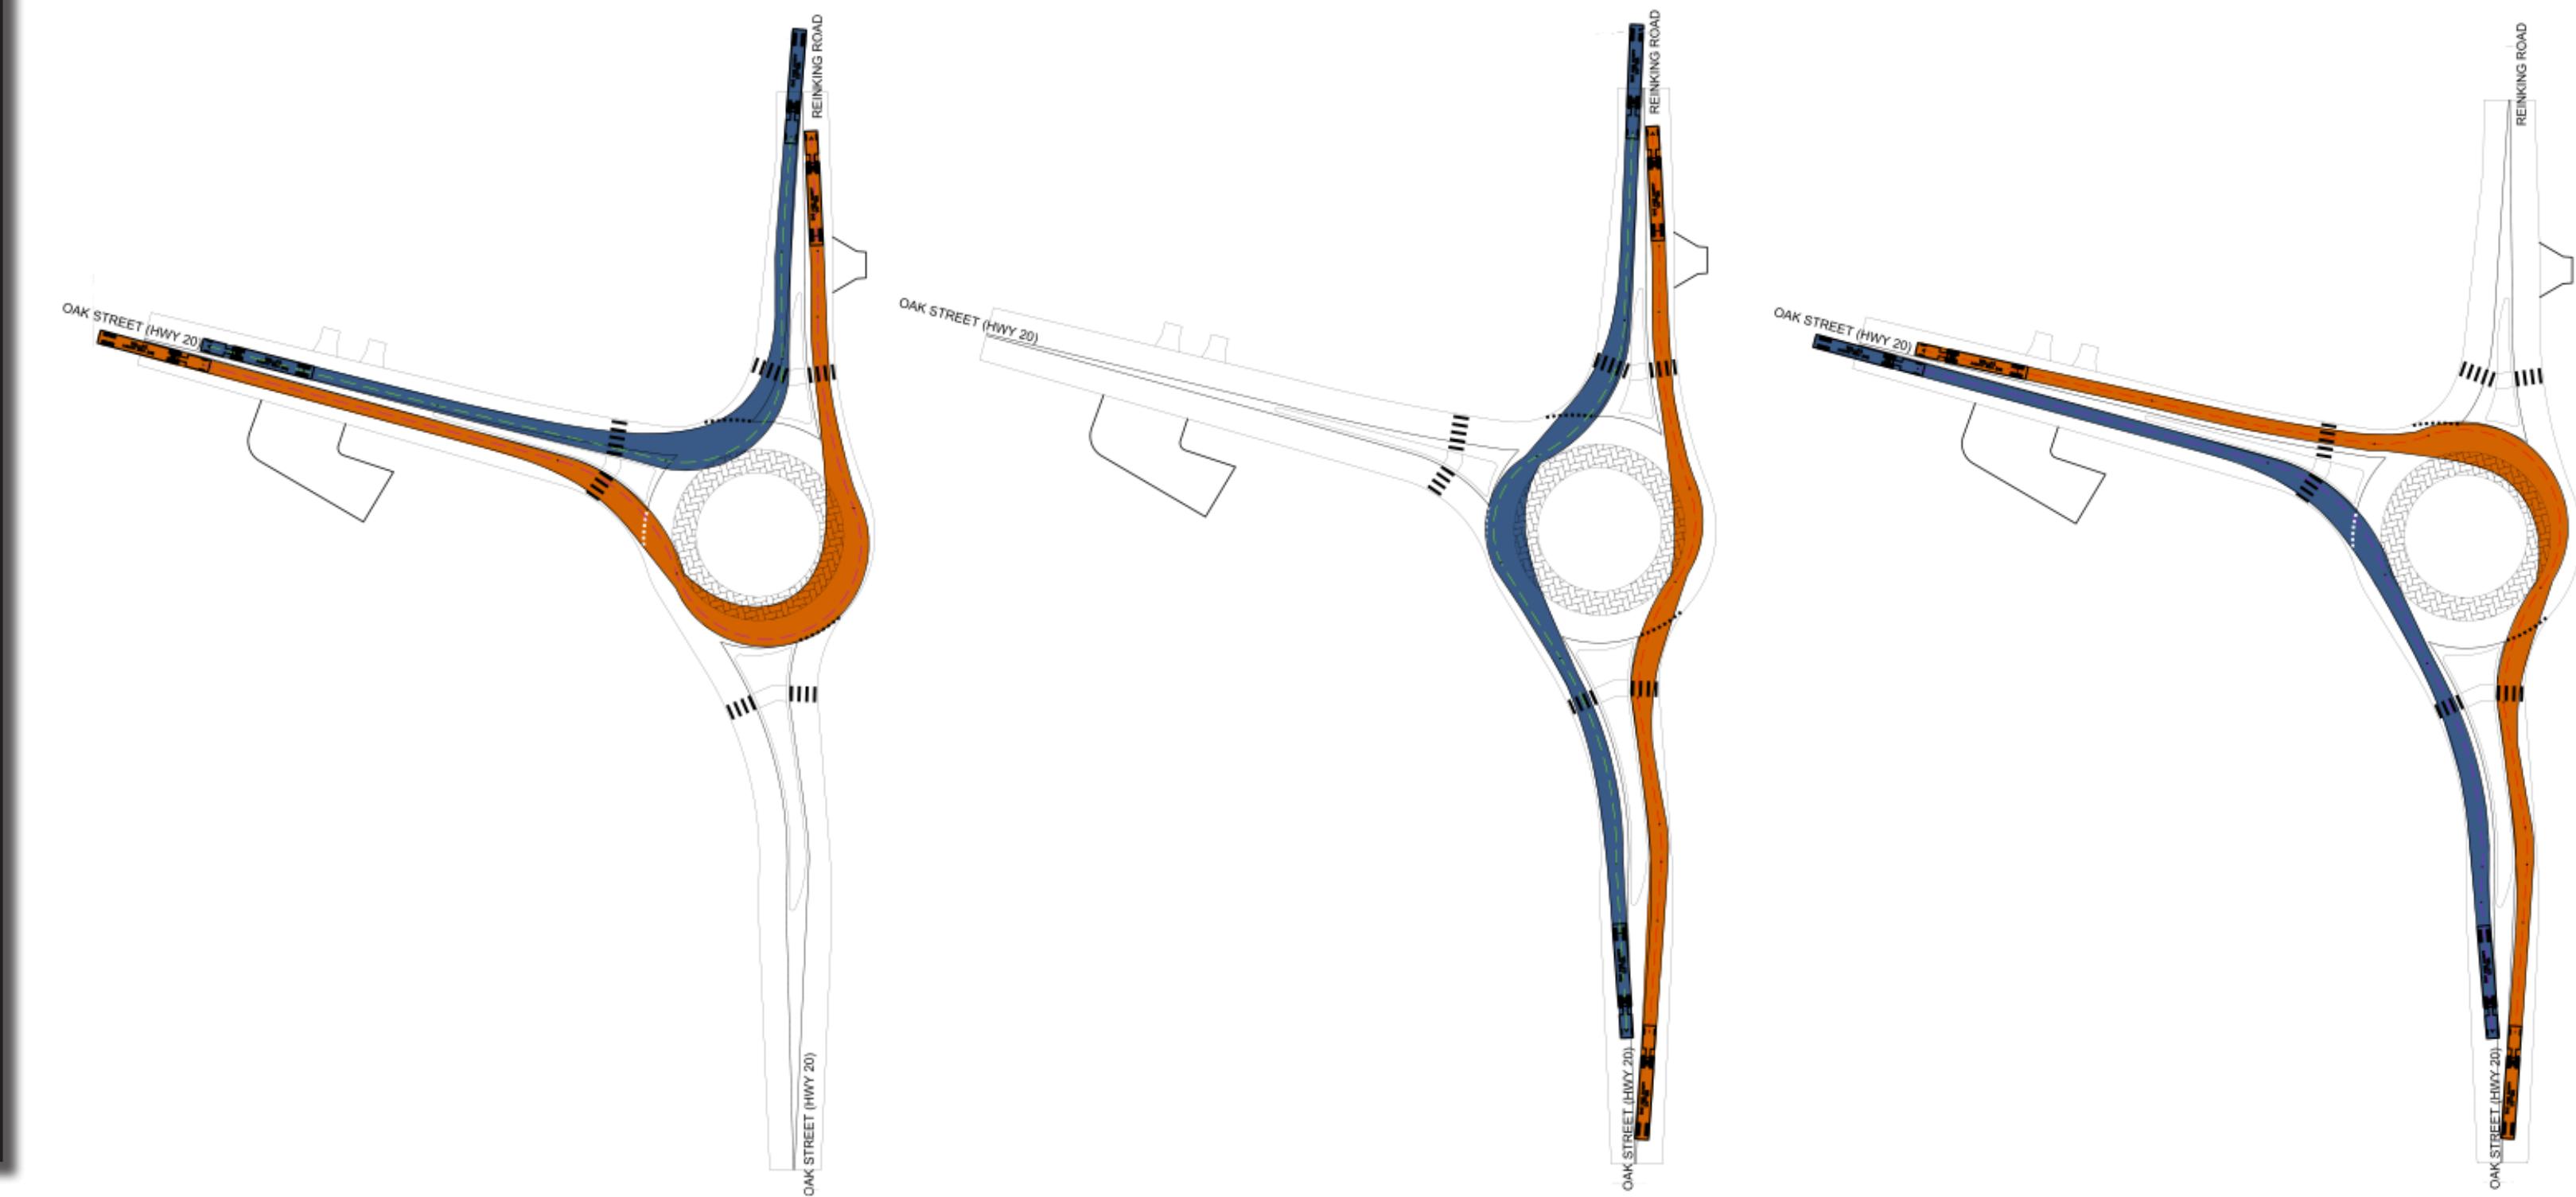

CENTRAL ISLAND LANDSCAPING EXAMPLES

